


Note: All window dimensions are rough stud opening (RSO). For frame size, subtract $1\frac{1}{4}"$.


Note: All window dimensions are rough stud opening (RSO). For

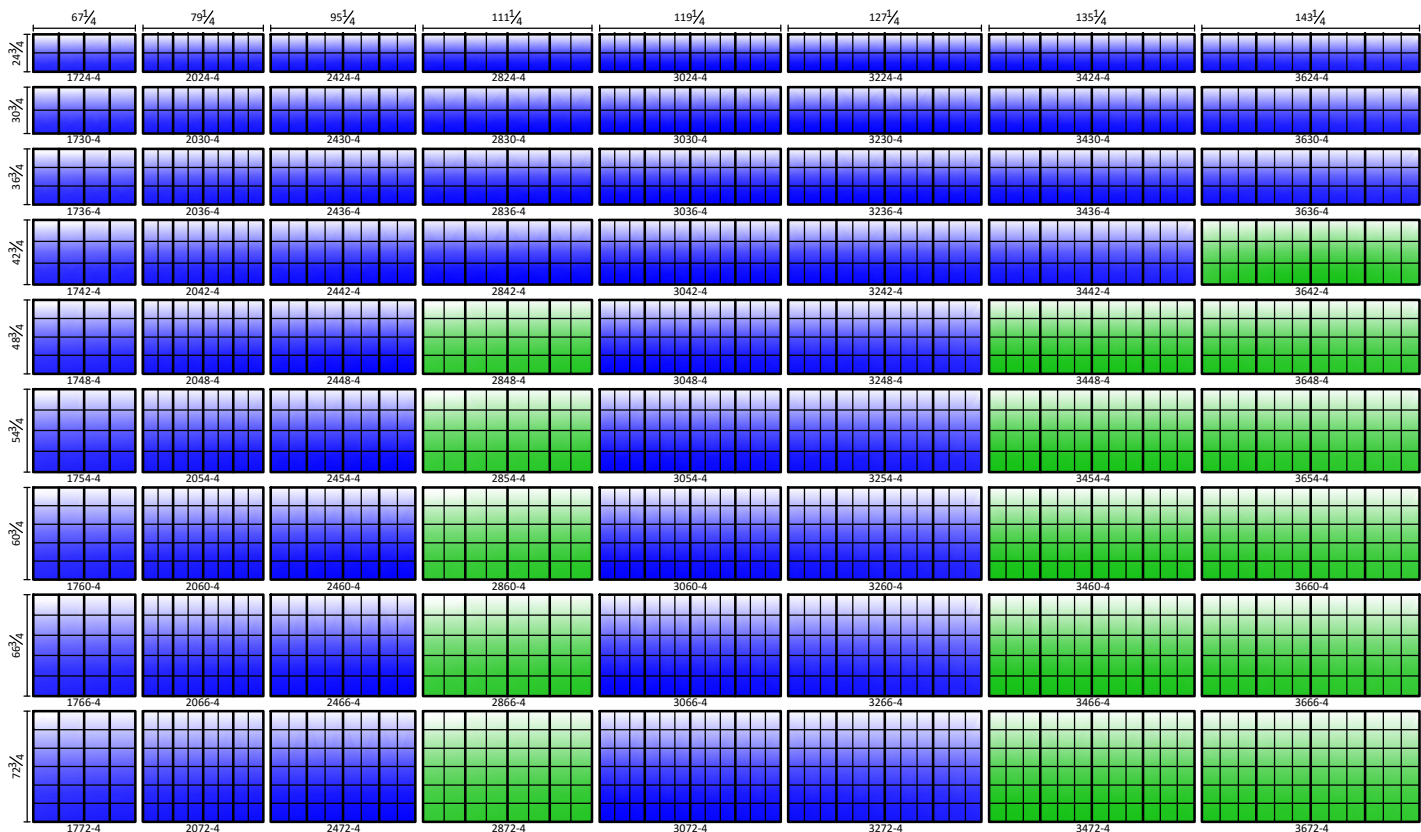


Supreme Casement D-4




Supreme Tilt & Turn

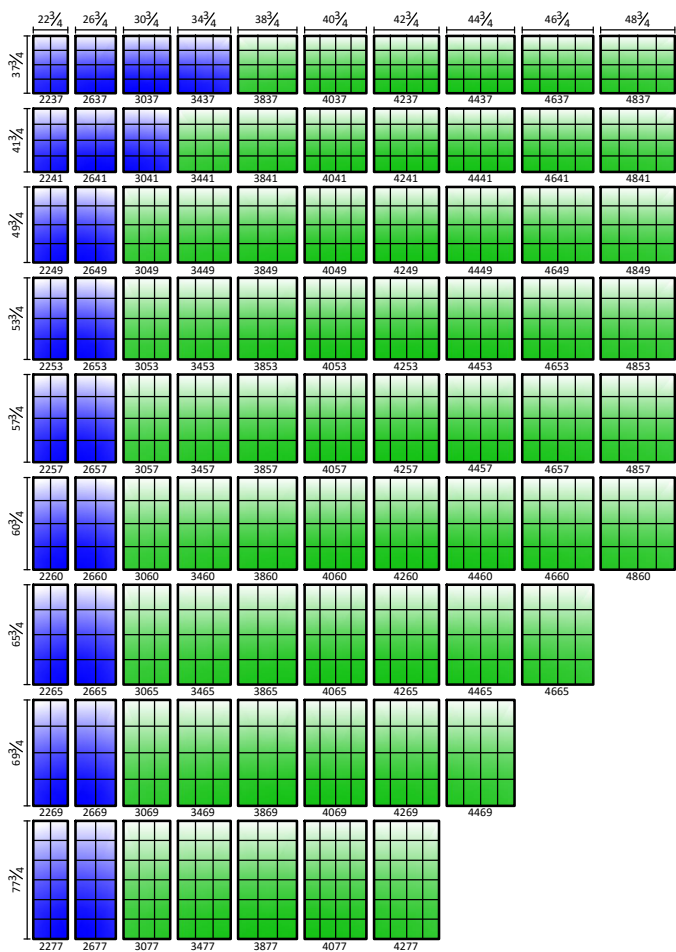

Supreme Single and Double Hung

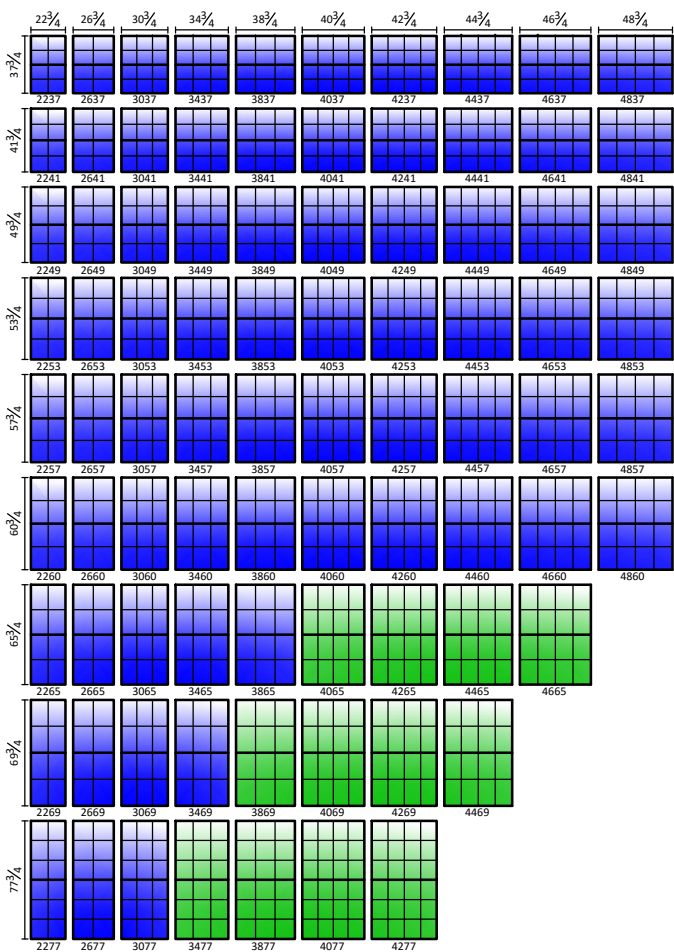


Supreme Single and Double Hung D-2

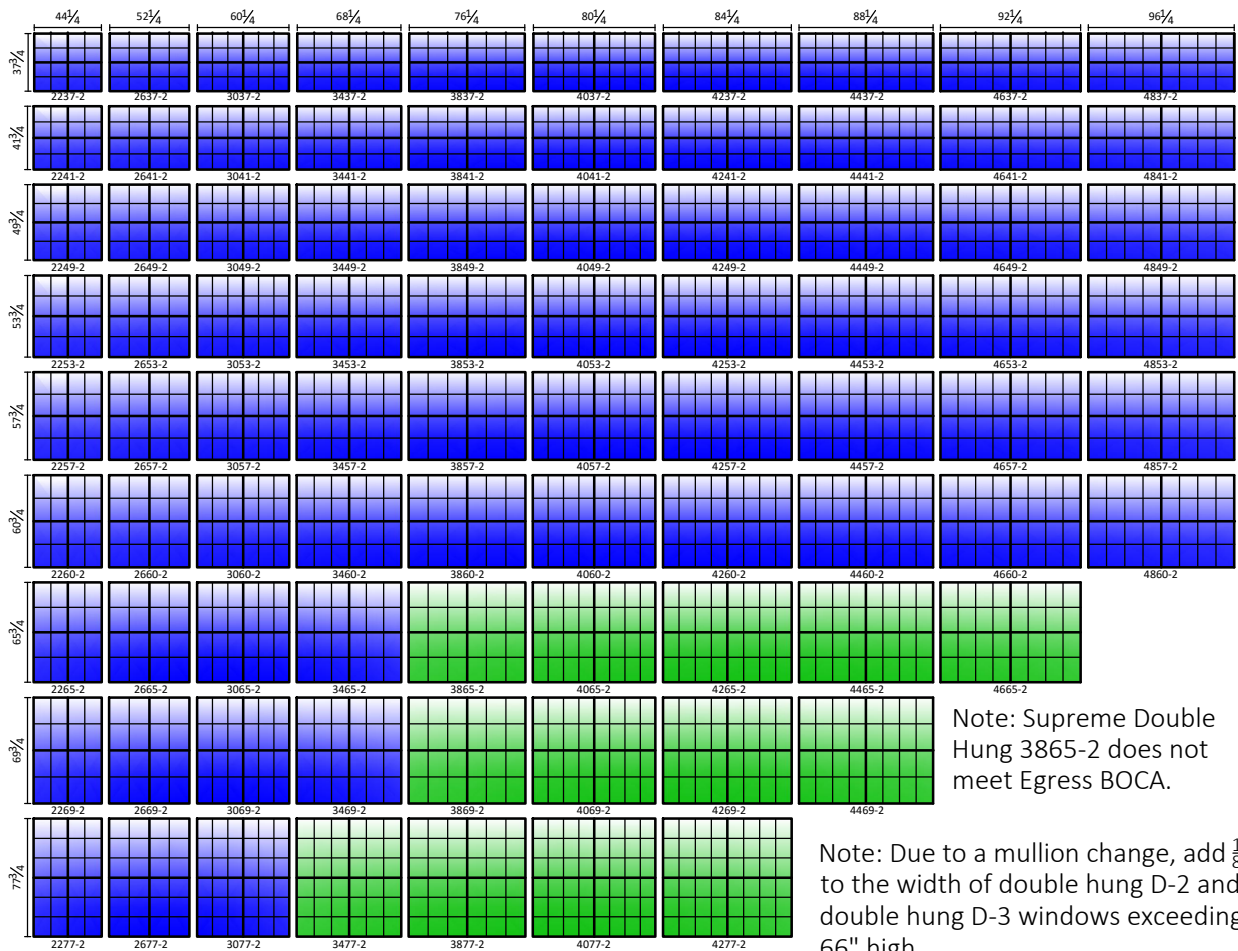


Note: Supreme Double Hung 3865-2 does not meet Egress BOCA.

Note: Due to a mullion change, add 1/8" to the width of double hung D-2 and double hung D-3 windows exceeding 66" high.

Supreme Double Hung D-3

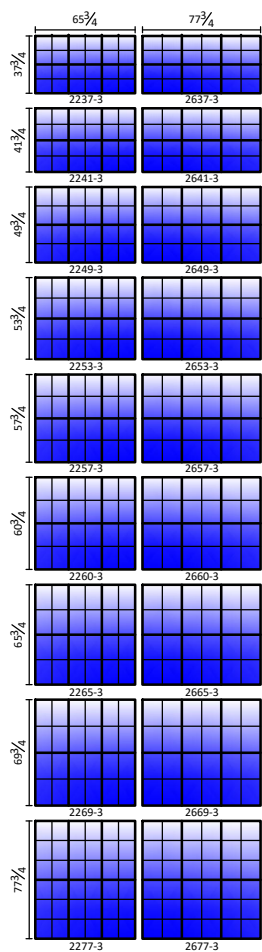


Supreme Single and Double Hung D-3

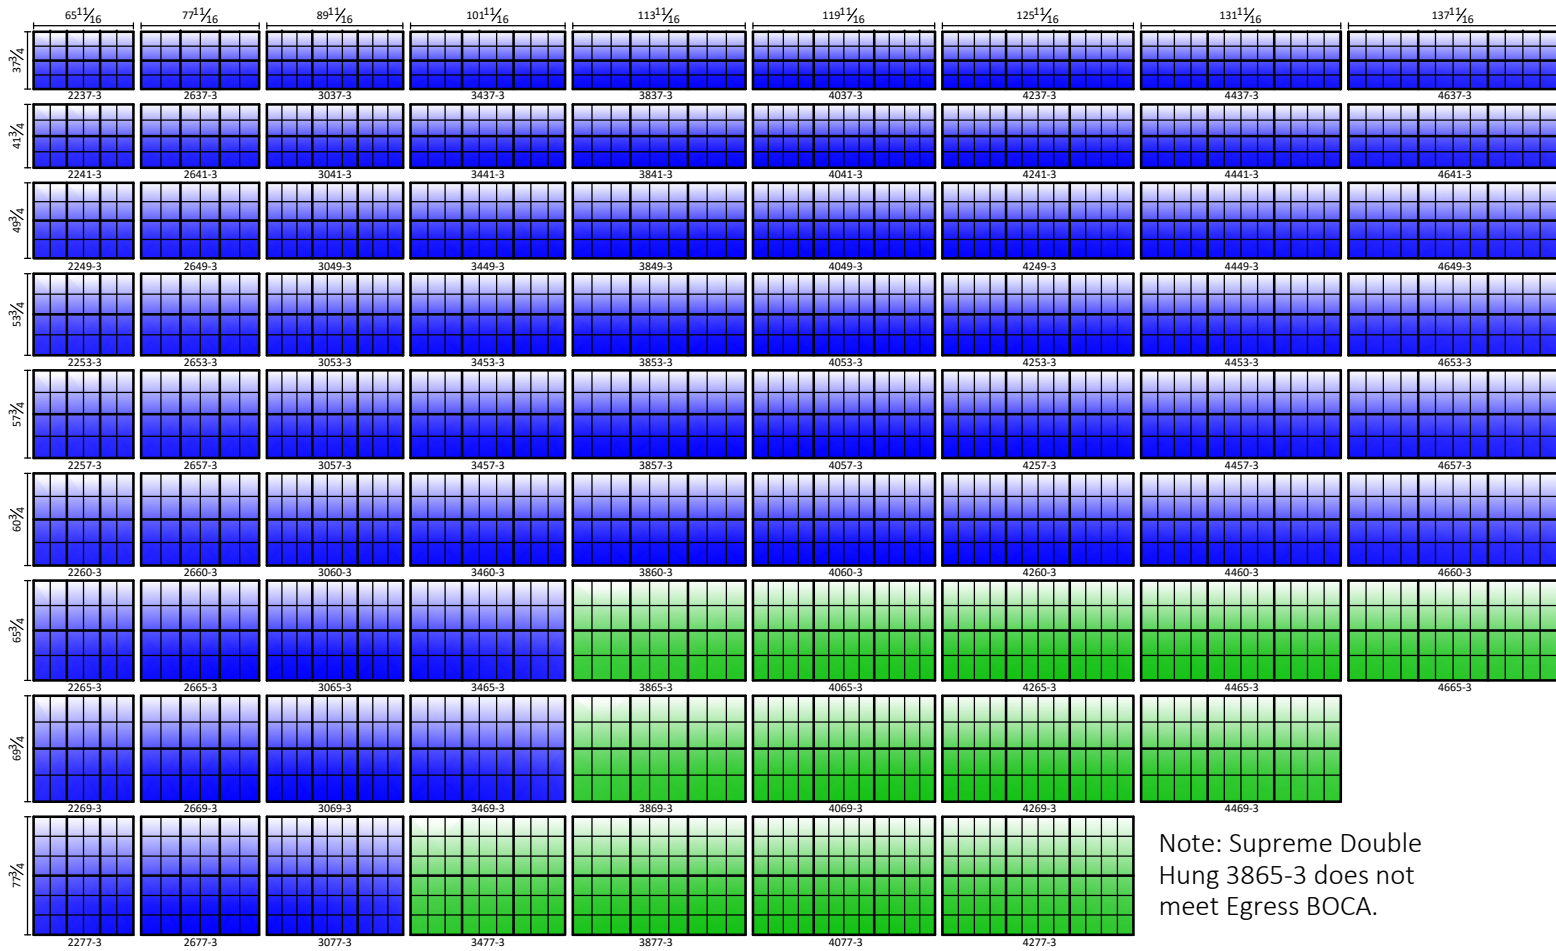


Note: Supreme Double Hung 3865-3 does not meet Egress BOCA.

Green windows meet Egress and blue windows do not meet egress.
Note: All window dimensions are rough stud opening (RSO). For frame size, subtract 1 1/4".


Select Single Glider

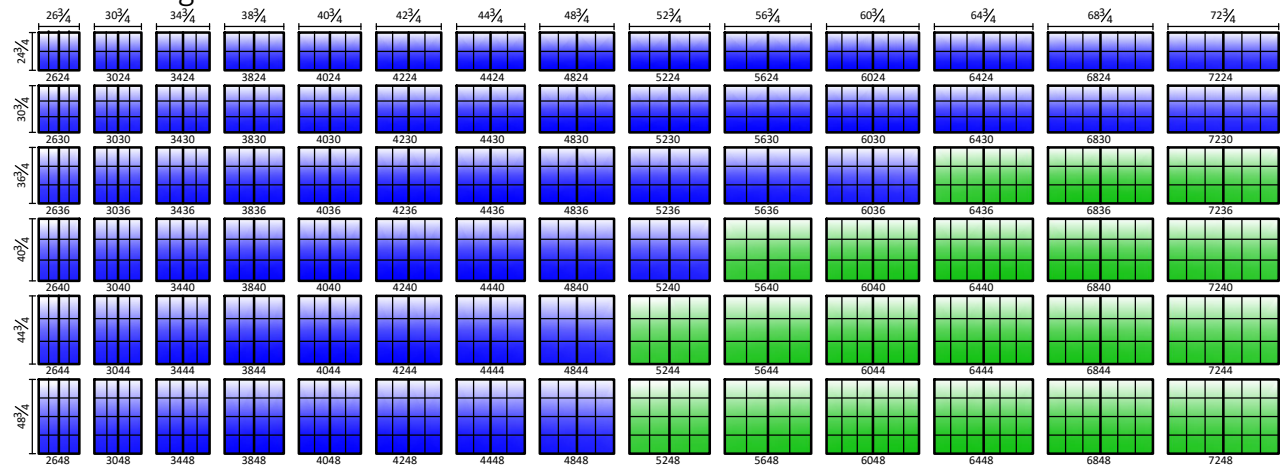


Select Casements

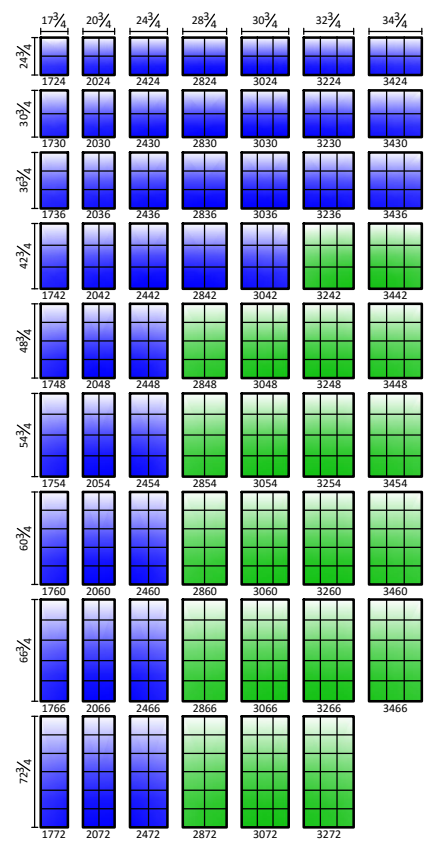

Select Casements D-2

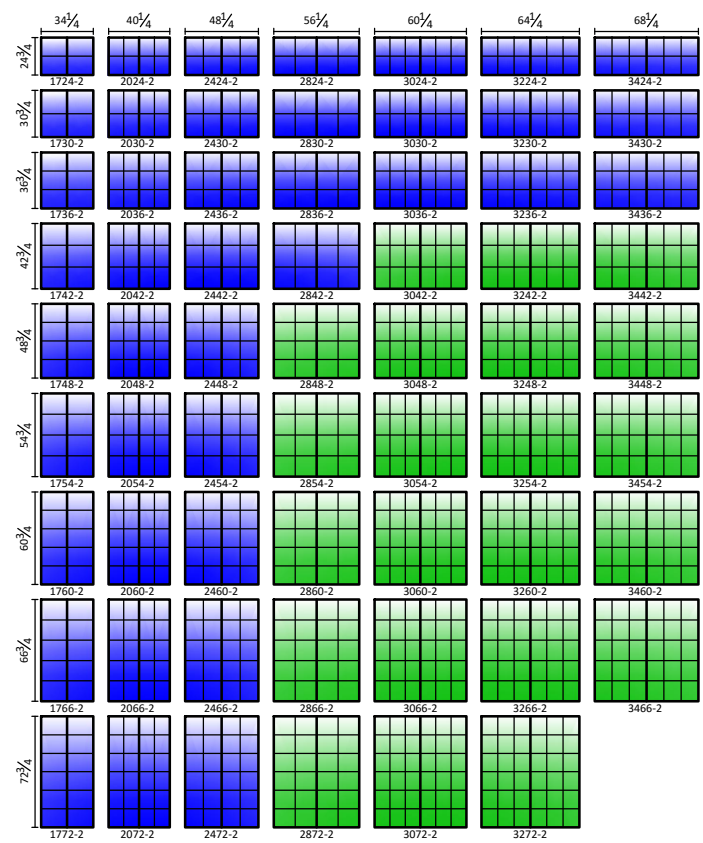

Select Casement D-3

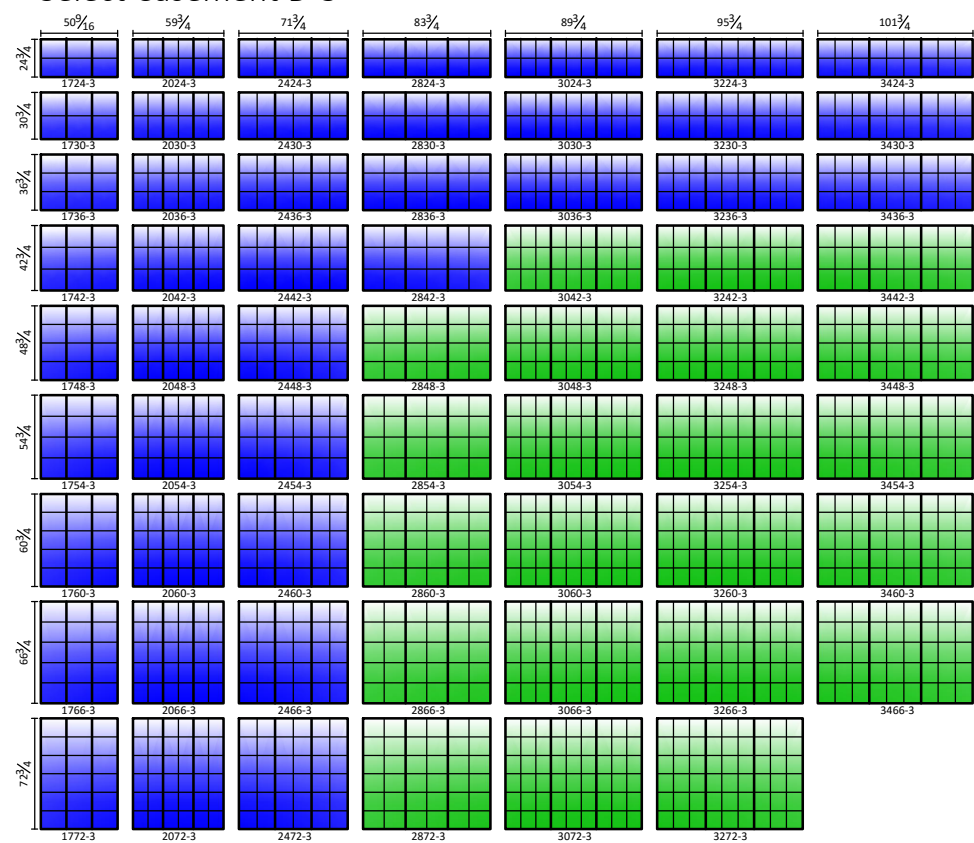

Select Standard Window Sizing Chart


Green windows meet Egress and blue windows do not meet egress.
Note: All window dimensions are rough stud opening (RSO). For frame size, subtract 1 1/4".




Green windows meet Egress and blue windows do not meet egress.
Note: All window dimensions are rough stud opening (RSO). For frame size, subtract 1 1/4".




Select Casements D-4

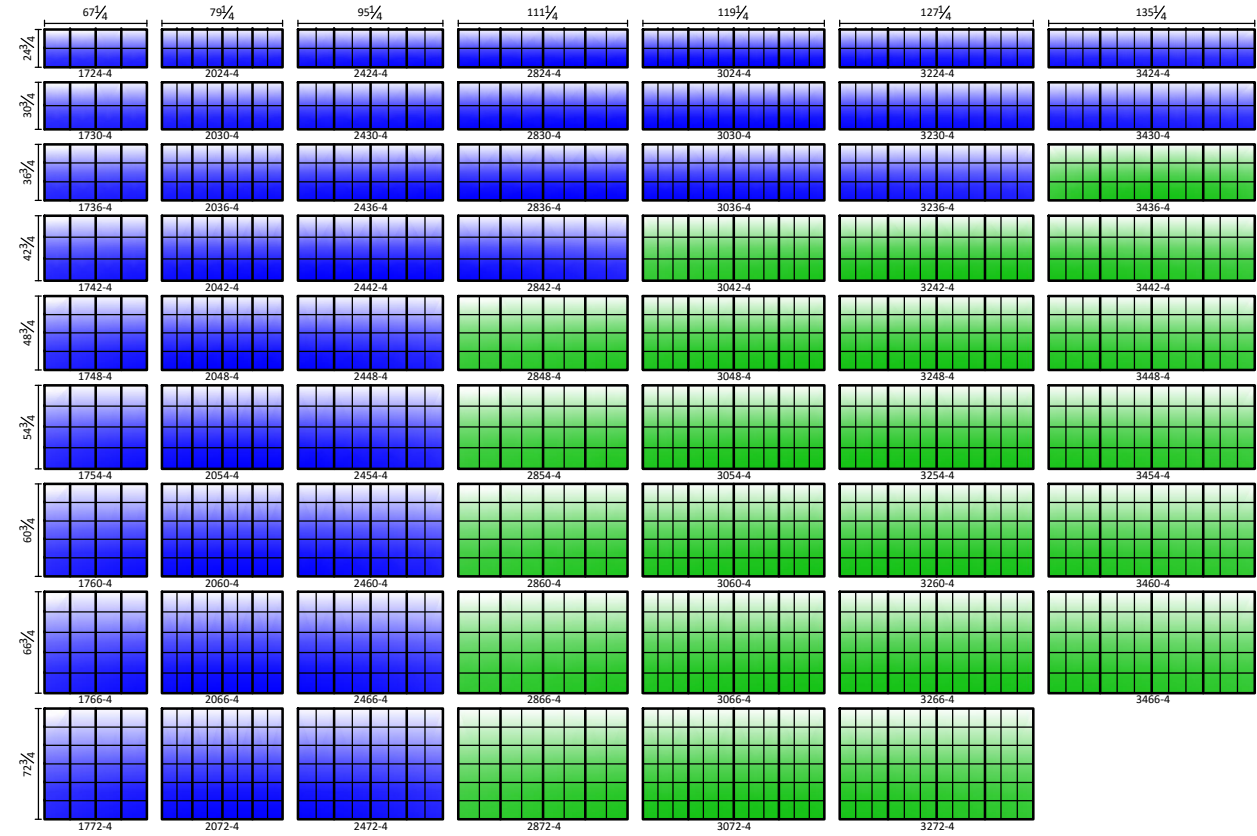


Select Single and Double Hung D-2 continued

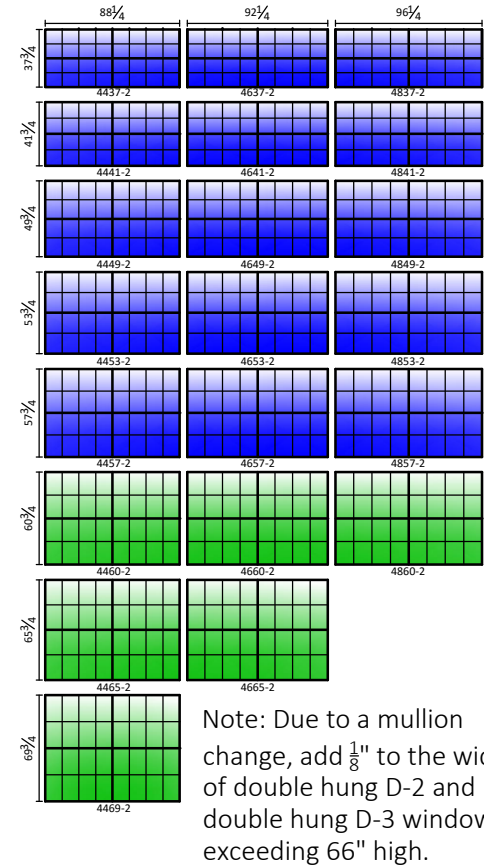


Select Single and Double Hung D-3

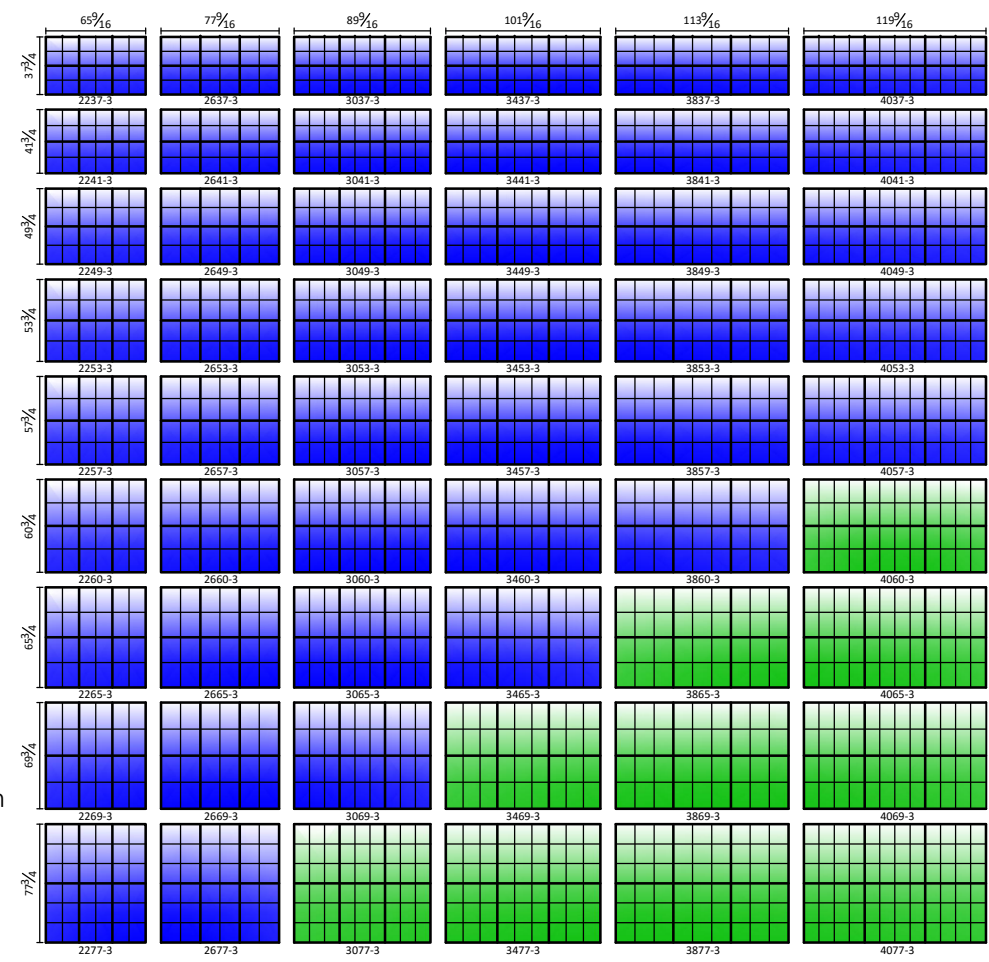


Select Single and Double Hung

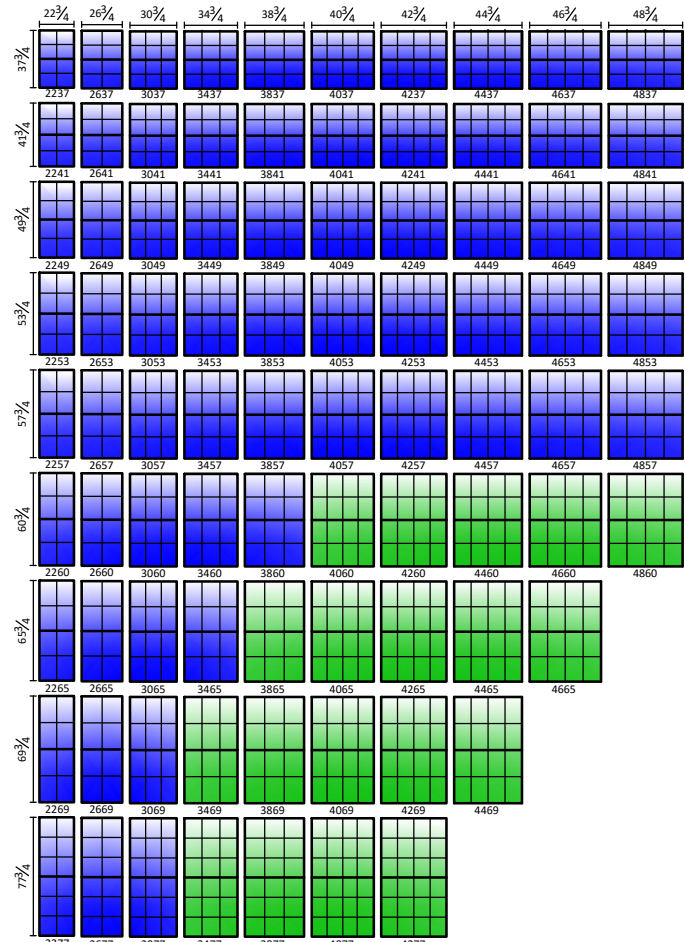


Select Single and Double Hung D-2

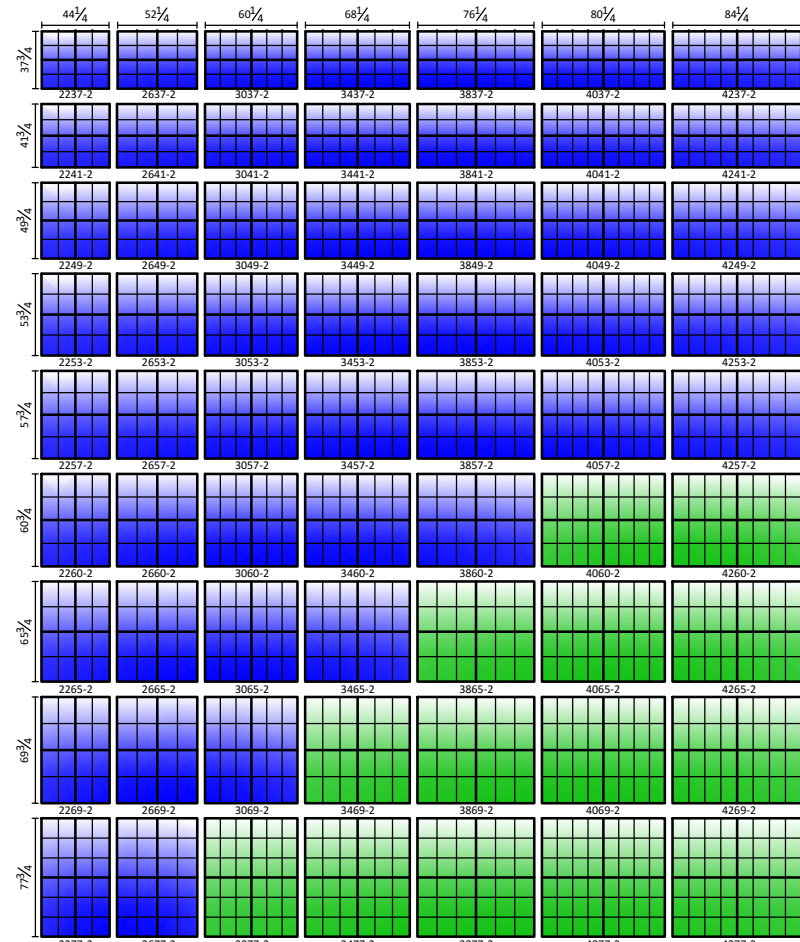

Select Single and Double Hung D-3 continued

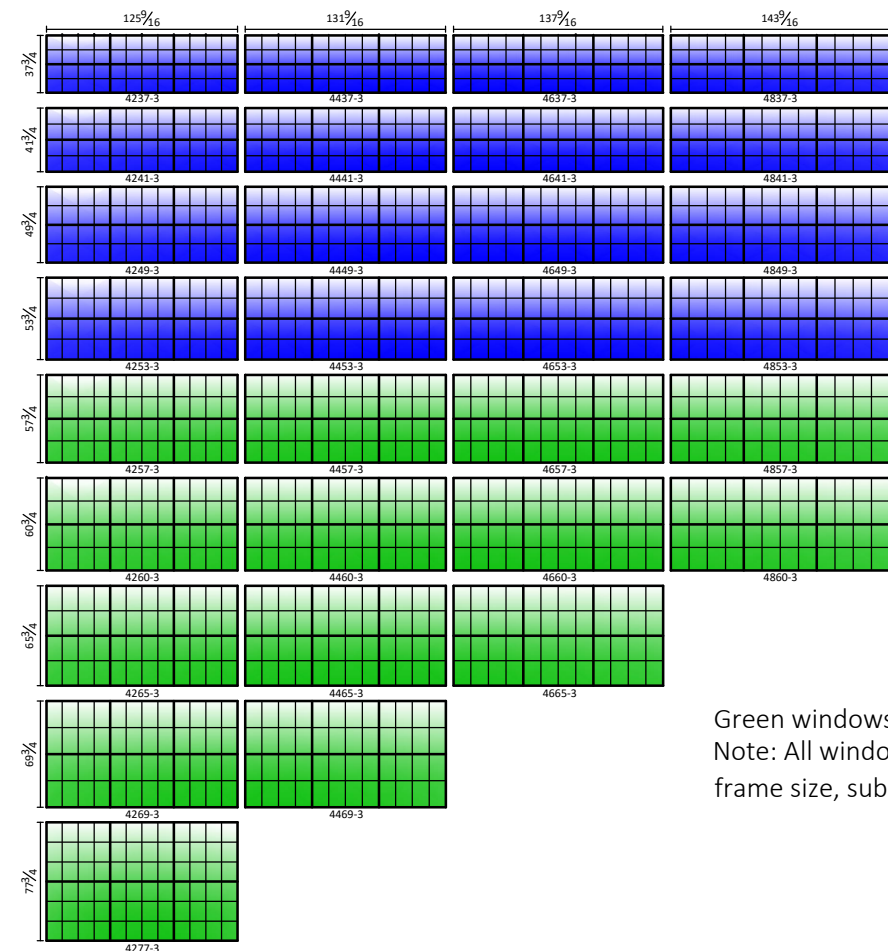

Select Awnings

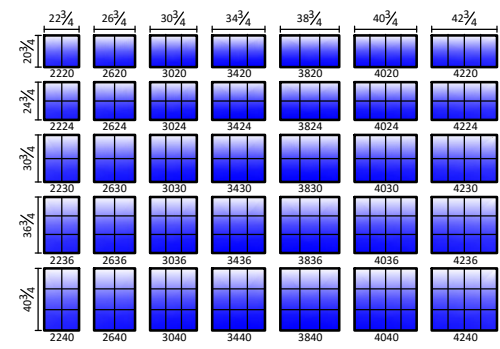


Note: Select Double Hung 3077 meets egress (BOCA).

Note: Select Double Hung 3077-2 does not meet egress (BOCA).


Green windows meet Egress and blue windows do not meet egress. Note: All window dimensions are rough stud opening (RSO). For frame size, subtract 1 1/4".

Heritage & Estate Standard Window Sizing Chart

Estate Double Hung D-3

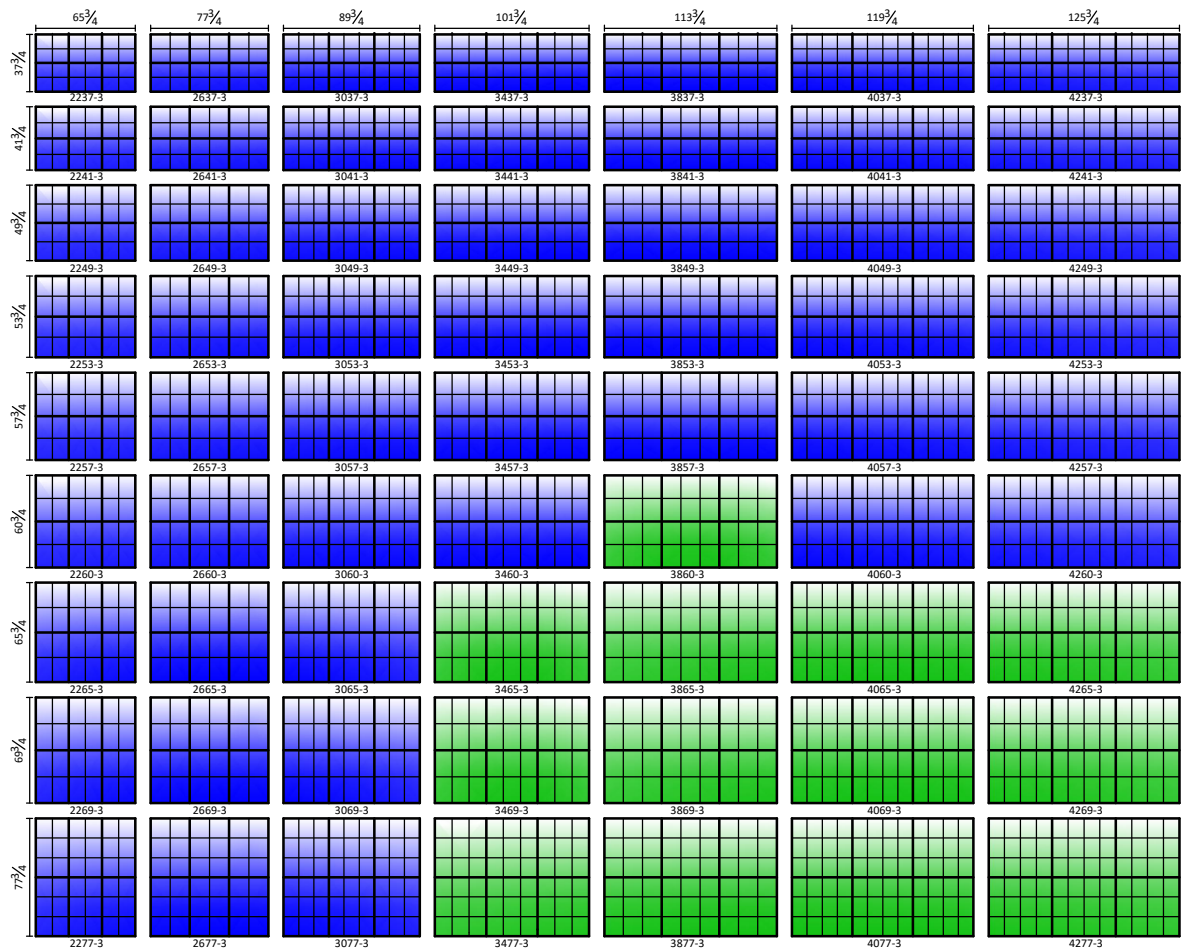


Heritage & Estate Awnings

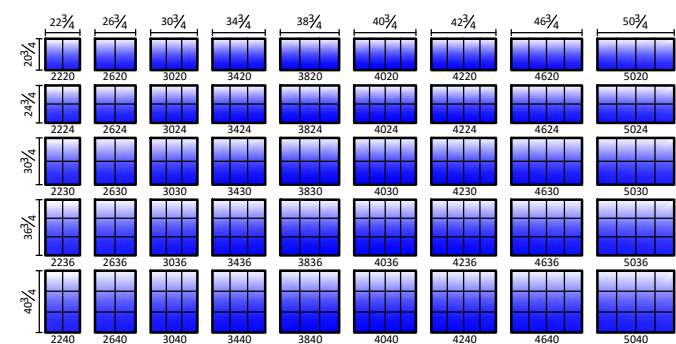


Green windows meet Egress and blue windows do not meet Egress.
Note: All window dimensions are rough stud opening (RSO). For frame size, subtract 1 1/4".


Heritage & Estate Casements

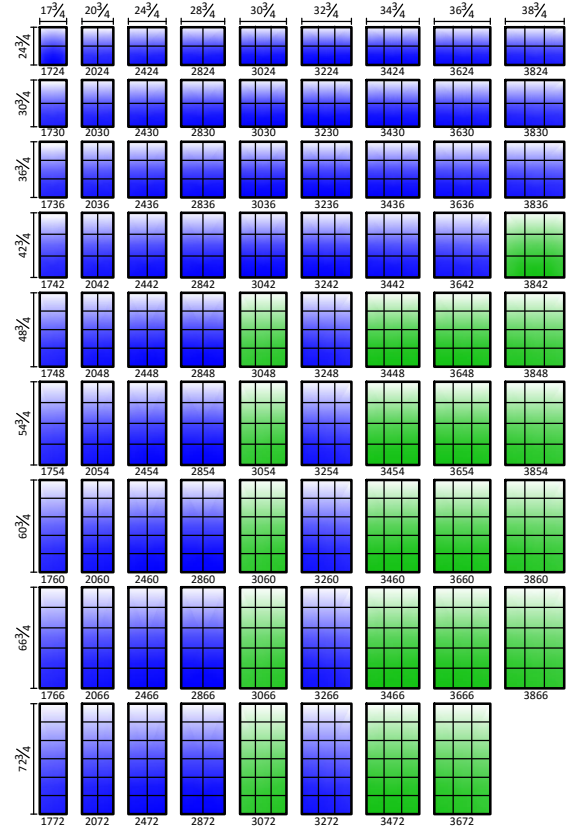

Heritage & Estate Casements D-2

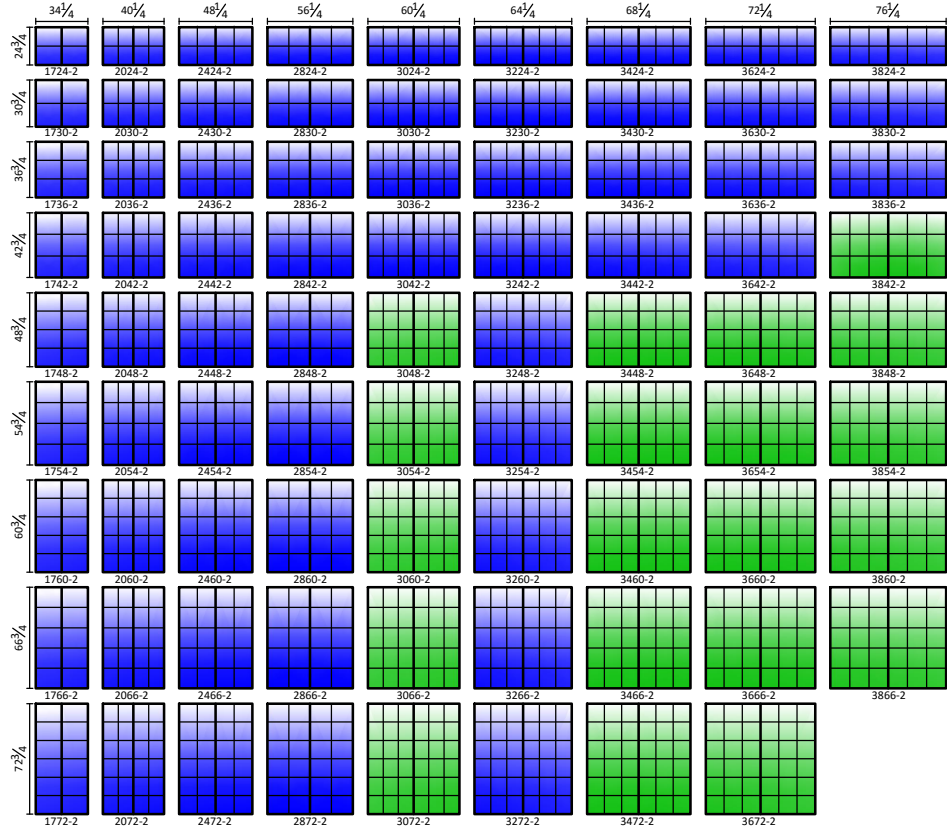


Heritage & Estate Casements D-3

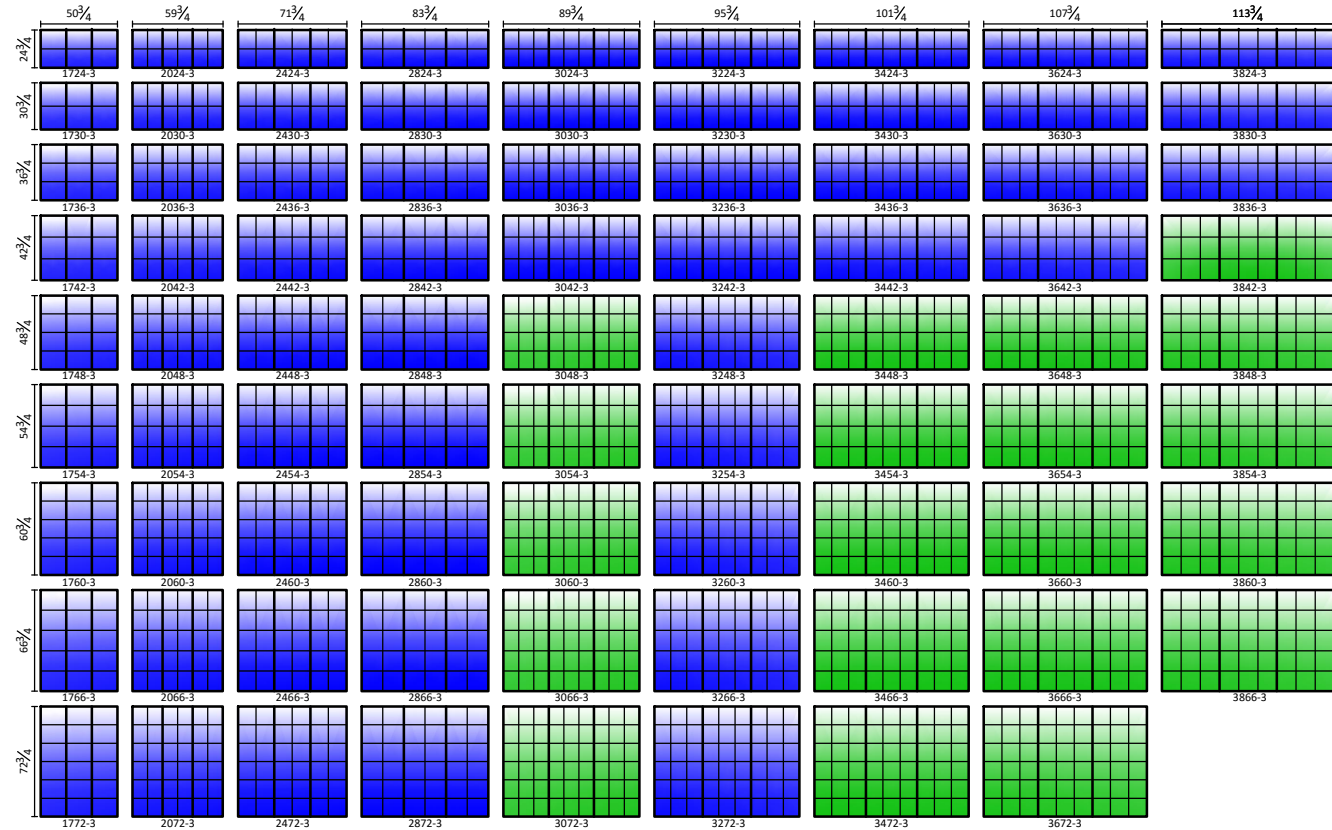


Green windows meet Egress and blue windows do not meet egress.
Note: All window dimensions are rough stud opening (RSO). For frame size, subtract 1 1/4".


Heritage & Estate Casements D-4

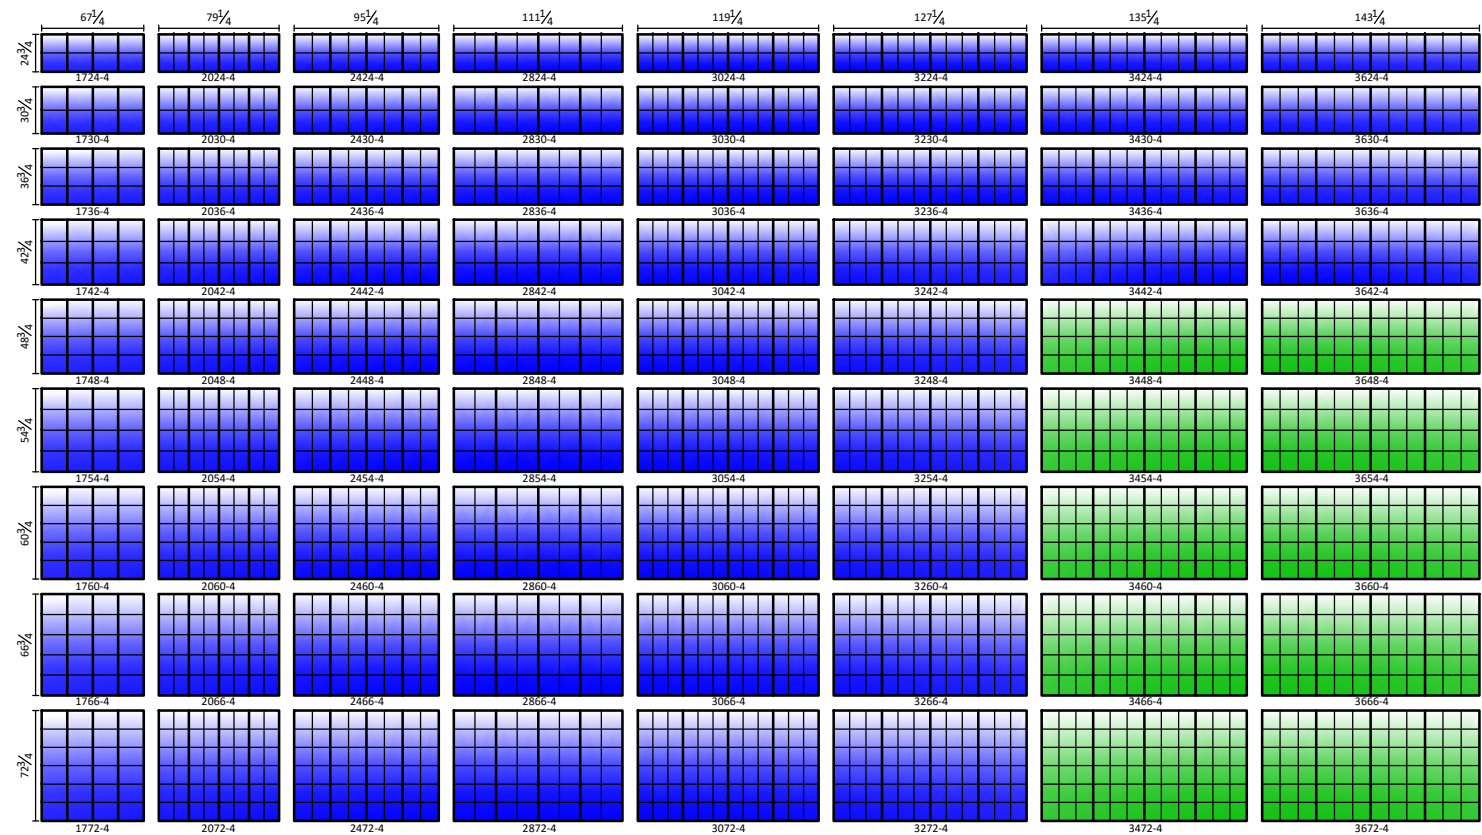


Heritage Double Hung D-3

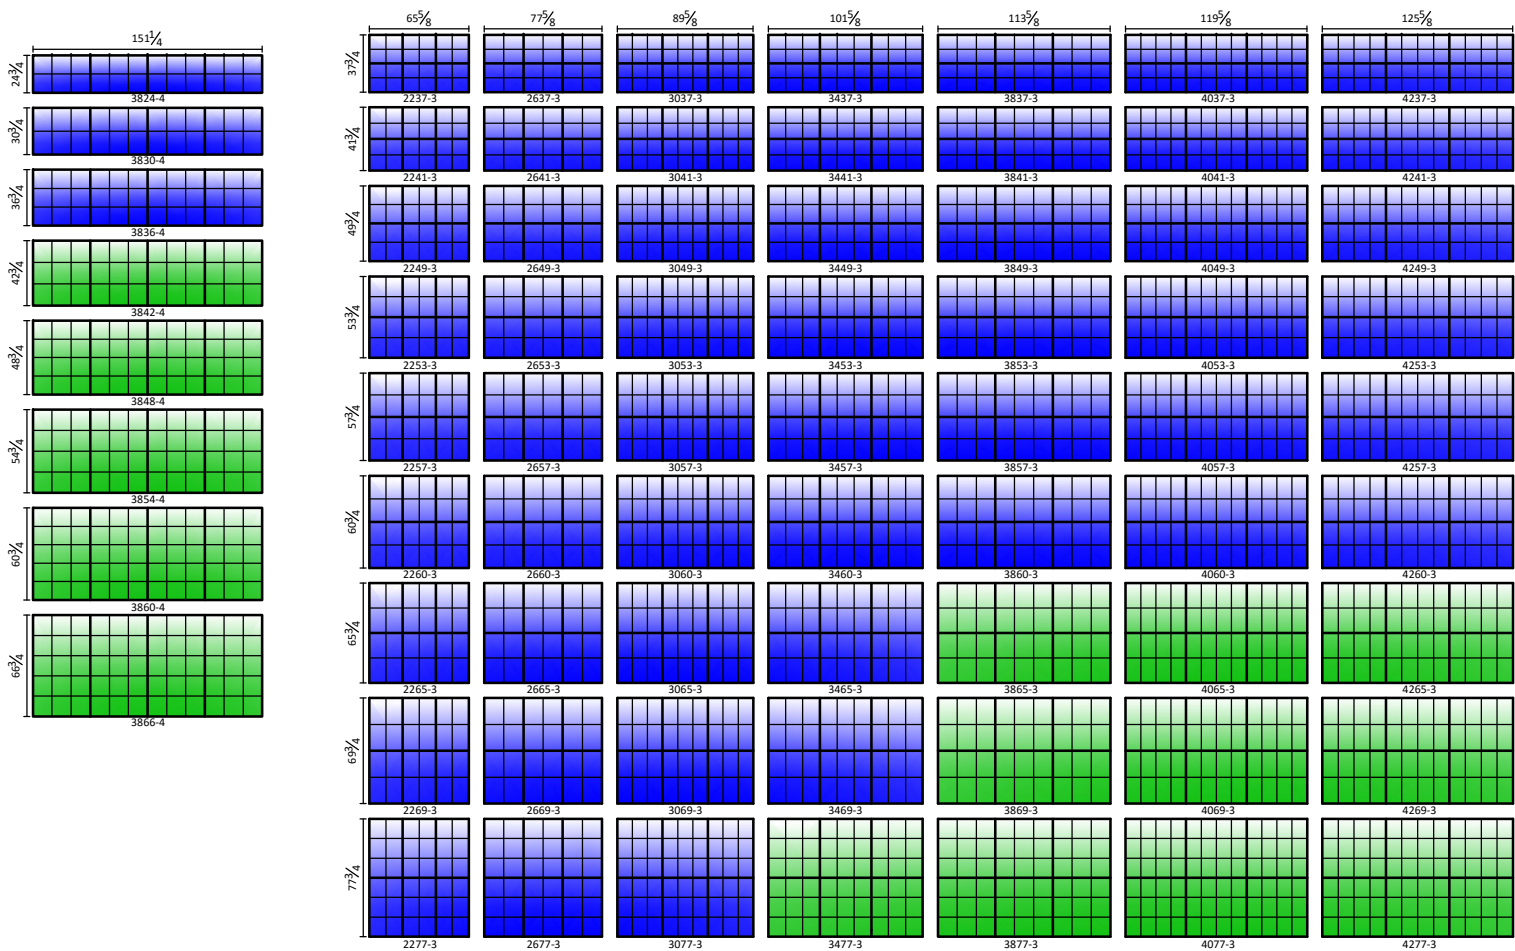


Heritage Double Hung

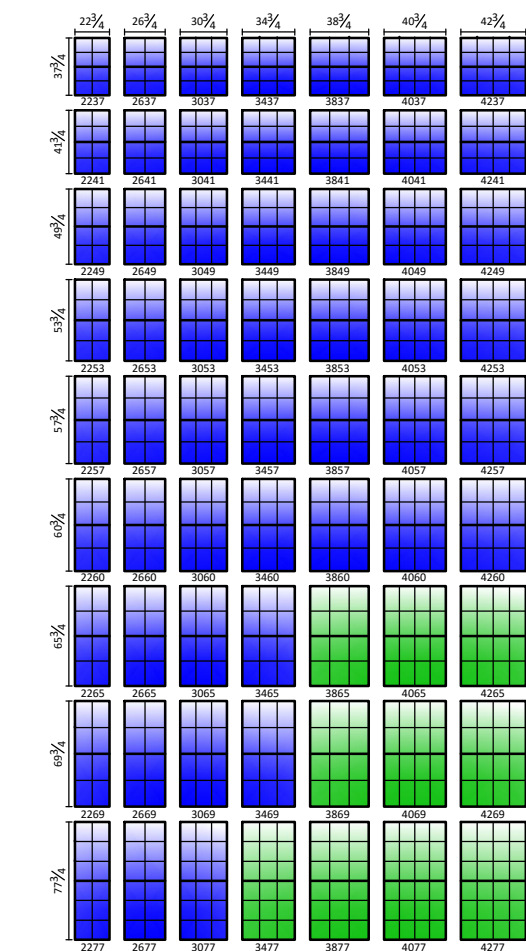


Heritage Double Hung D-2

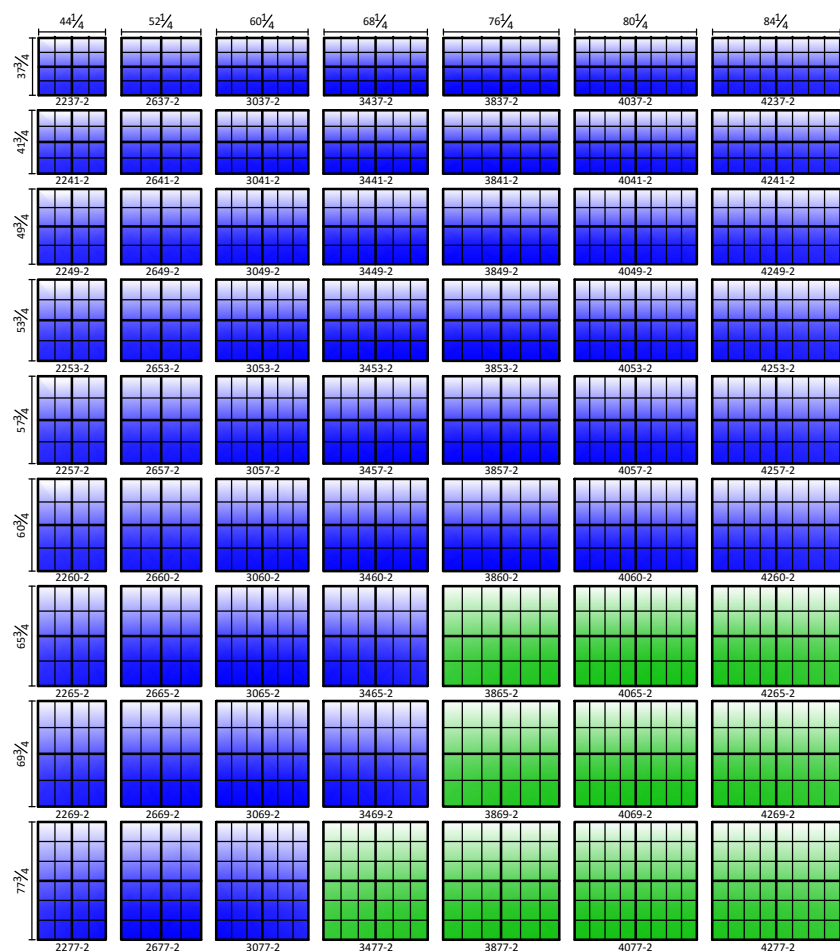

Estate Double Hung

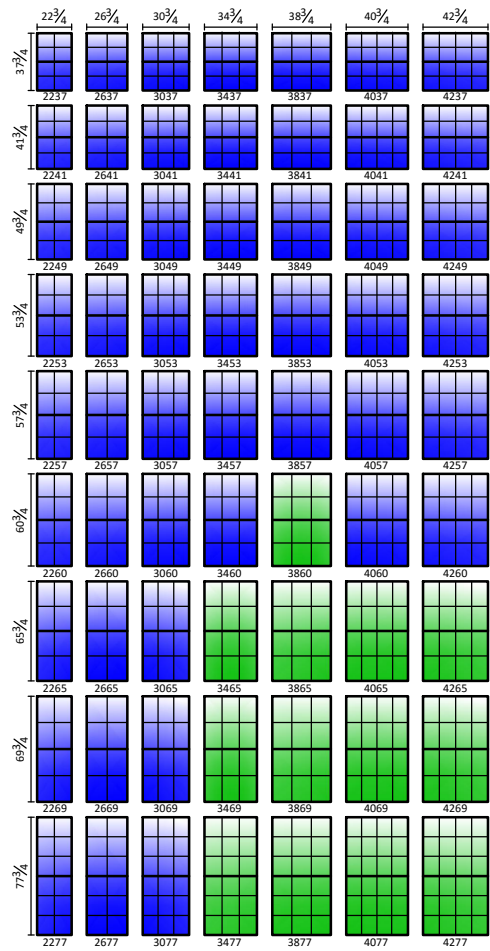

Estate Double Hung D-2

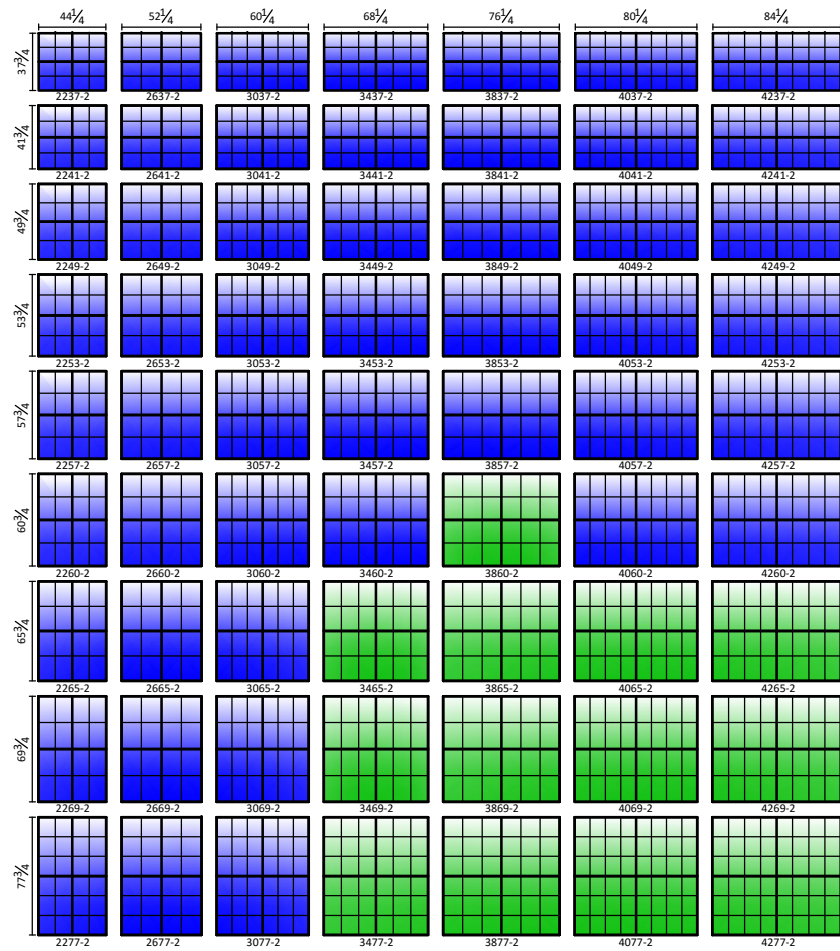

Green windows meet Egress and blue windows do not meet Egress.
Note: All window dimensions are rough stud opening (RSO). For frame size, subtract 1 1/4".